


**1**  
**ELEVATION 2-1**  
**E01**  
 CURTAIN WALL  
 NORTH FACE (TYPE AL-4)  
 ARCH. REF: 06/A4.101

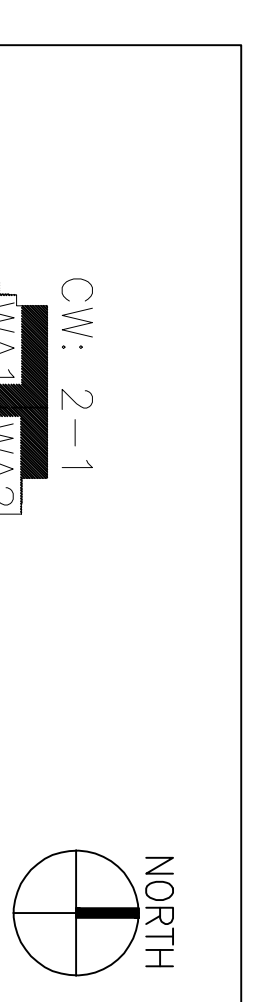

CUSTOMER AUTHORIZATION RELEASE:  
 \_\_\_\_\_ APPROVES DESIGN AND DIMENSIONS  
 (Company name) AS SHOWN ON THESE DRAWINGS.

SIGNATURE: \_\_\_\_\_ DATE: \_\_\_\_\_

In order for FULTON WINDOWS to proceed with ordering materials and to begin fabrication, the above noted Customer Authorization must be received.

REV.	DATE	DESCRIPTION	BY
2	JAN. 20/05	REVISED AS NOTED	BMS
1	JAN. 17/05	REVISED AS NOTED	RSX/BMS
1	JAN. 5/05	REVISED AS NOTED	BMS



324 TRADERS BLD. EAST  
 MISSISSAUGA, ONT. CANADA

MANUFACTURER:	FULTON WINDOWS	DRAWN BY:	CHKD:
DEALER:	TRAINOR GLASS	P.S./BMS	DATE DRAWN:
PROJECT:	MCCORMICK PLACE WEST EXPANSION CHICAGO ILLINOIS	MR. 09/04	DATE CHKD:
ARCHITECT:	MCWEST ARCHITECTS	SCALE:	3/2" = 1'-0"
		COMP. FILE:	A-306J-PH1-E01
		BR. NO.:	A-306J-PH1-E01